



Plan Centrum Kongresowego Politechniki Wrocławskiej Budynek D20

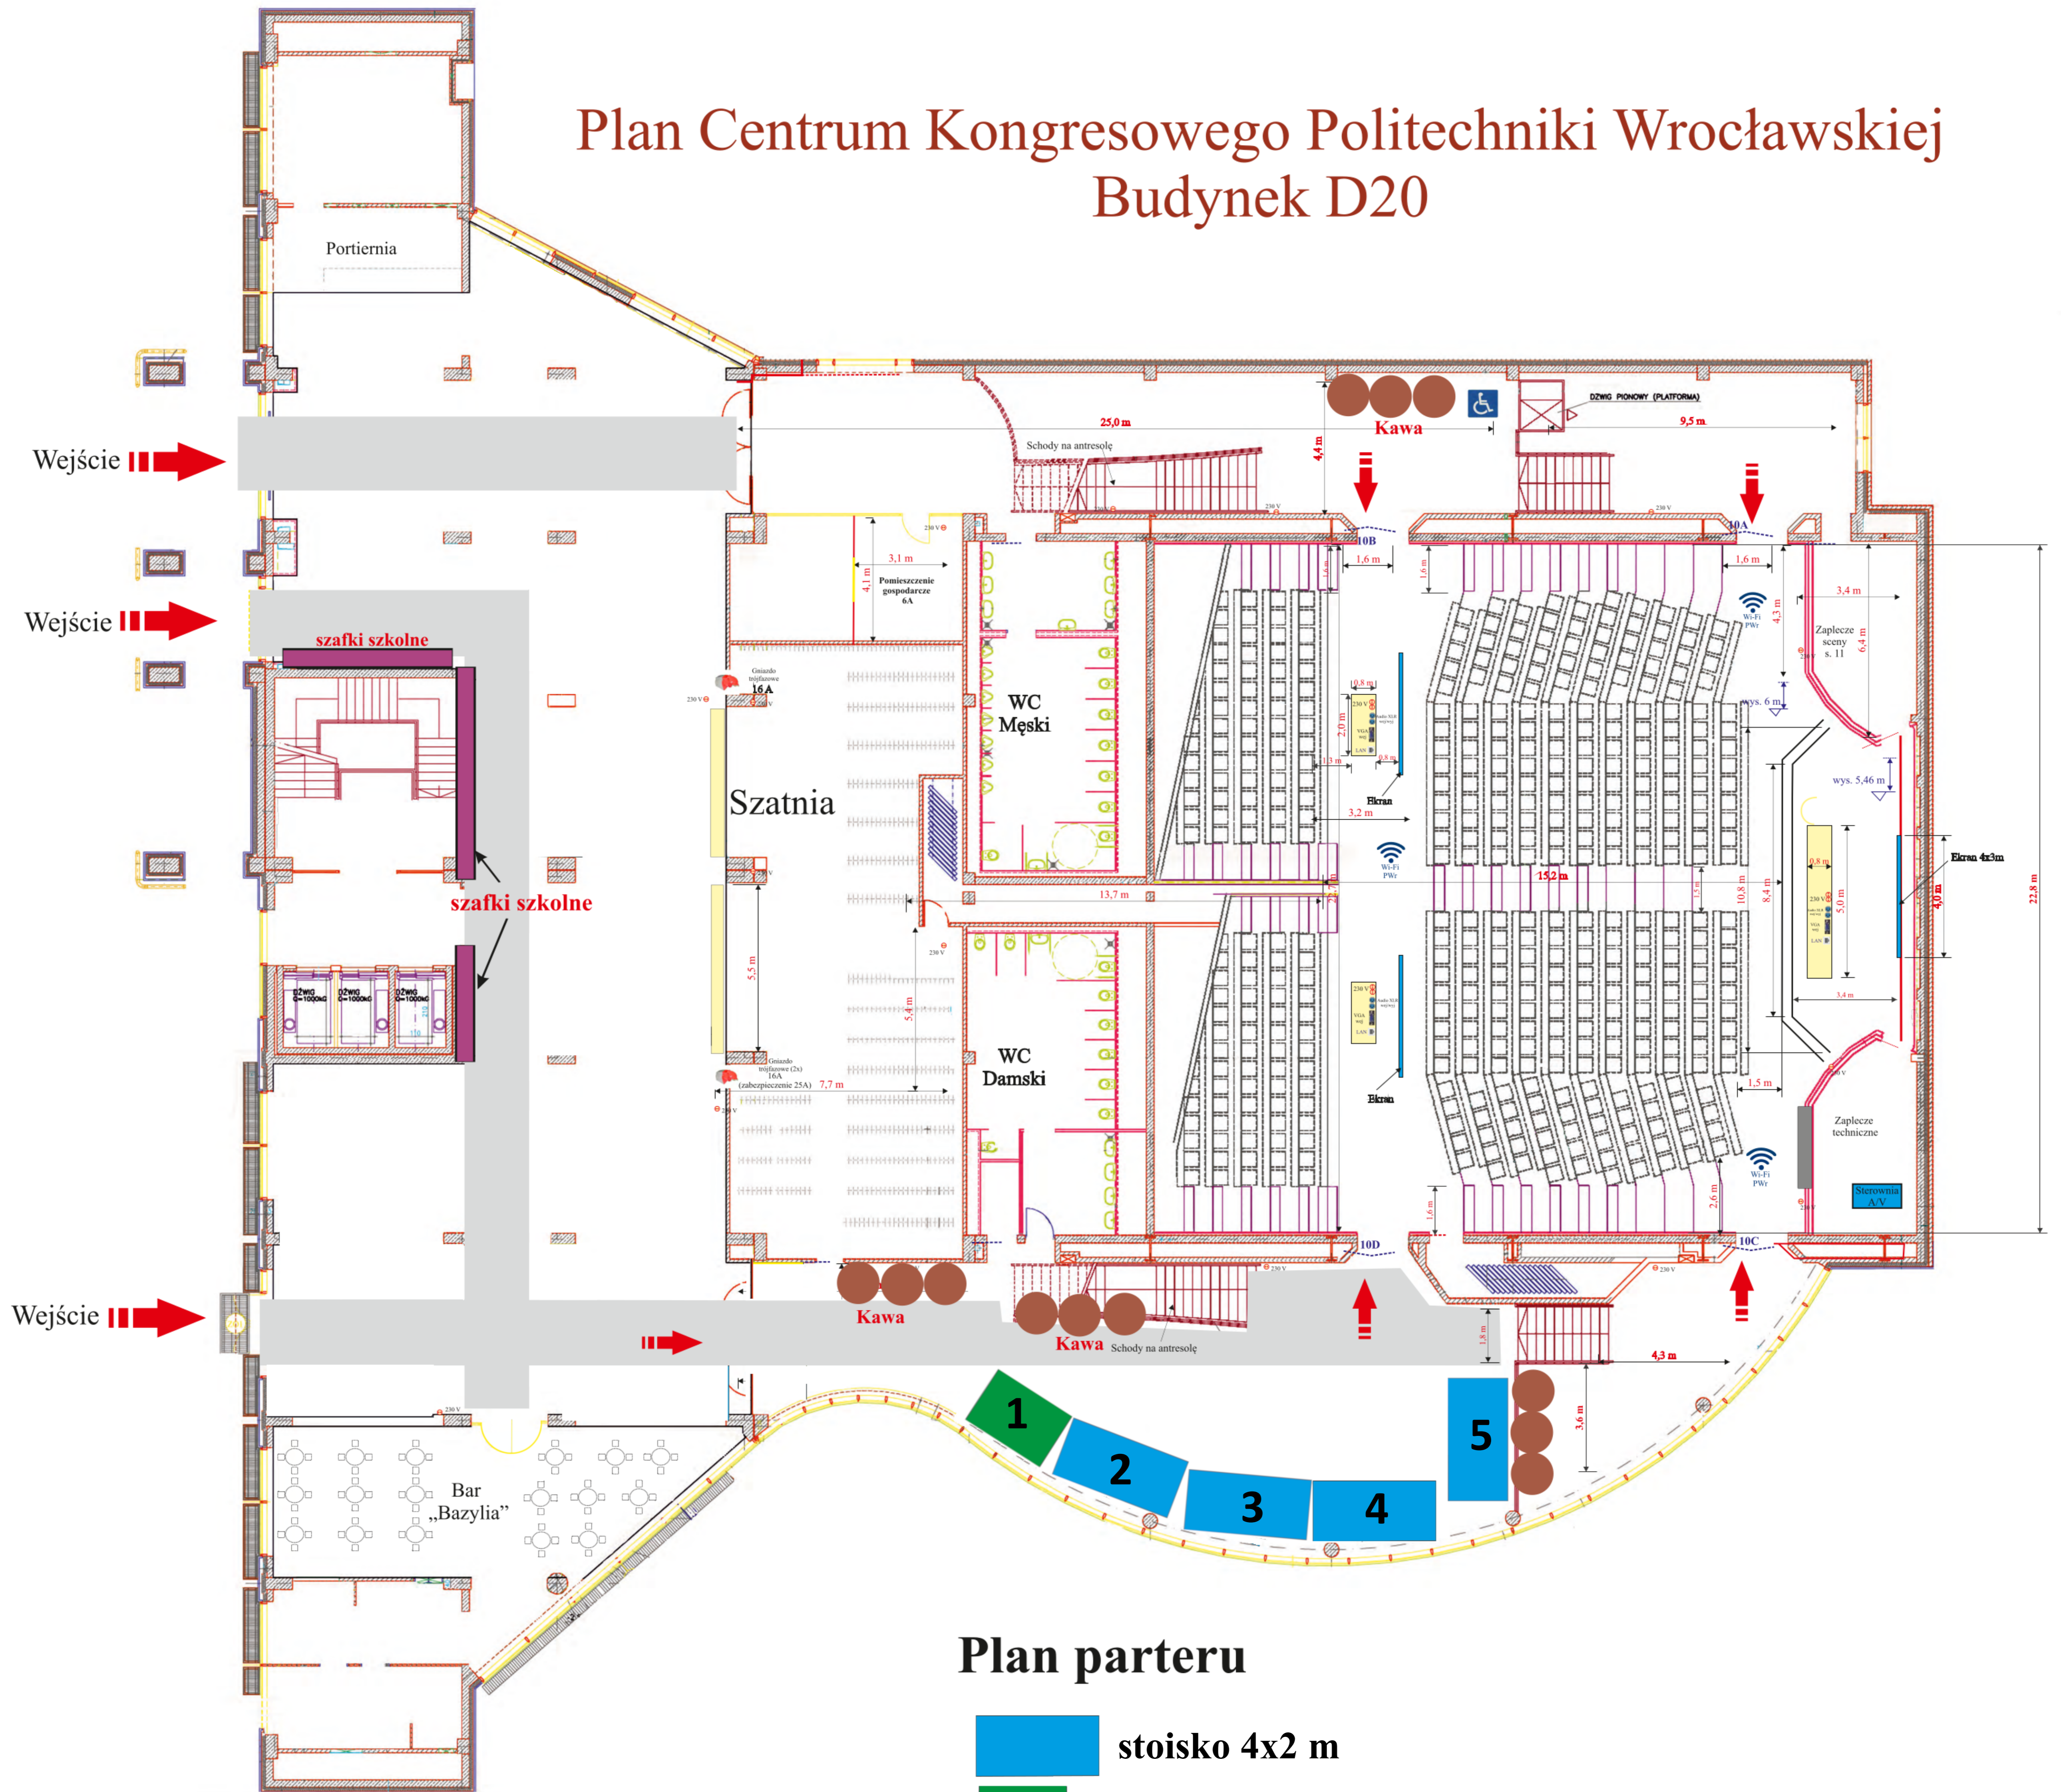

Plan parteru

- stoisko 4x2 m
- stoisko 3x2 m
- stoisko 2x2 m
-

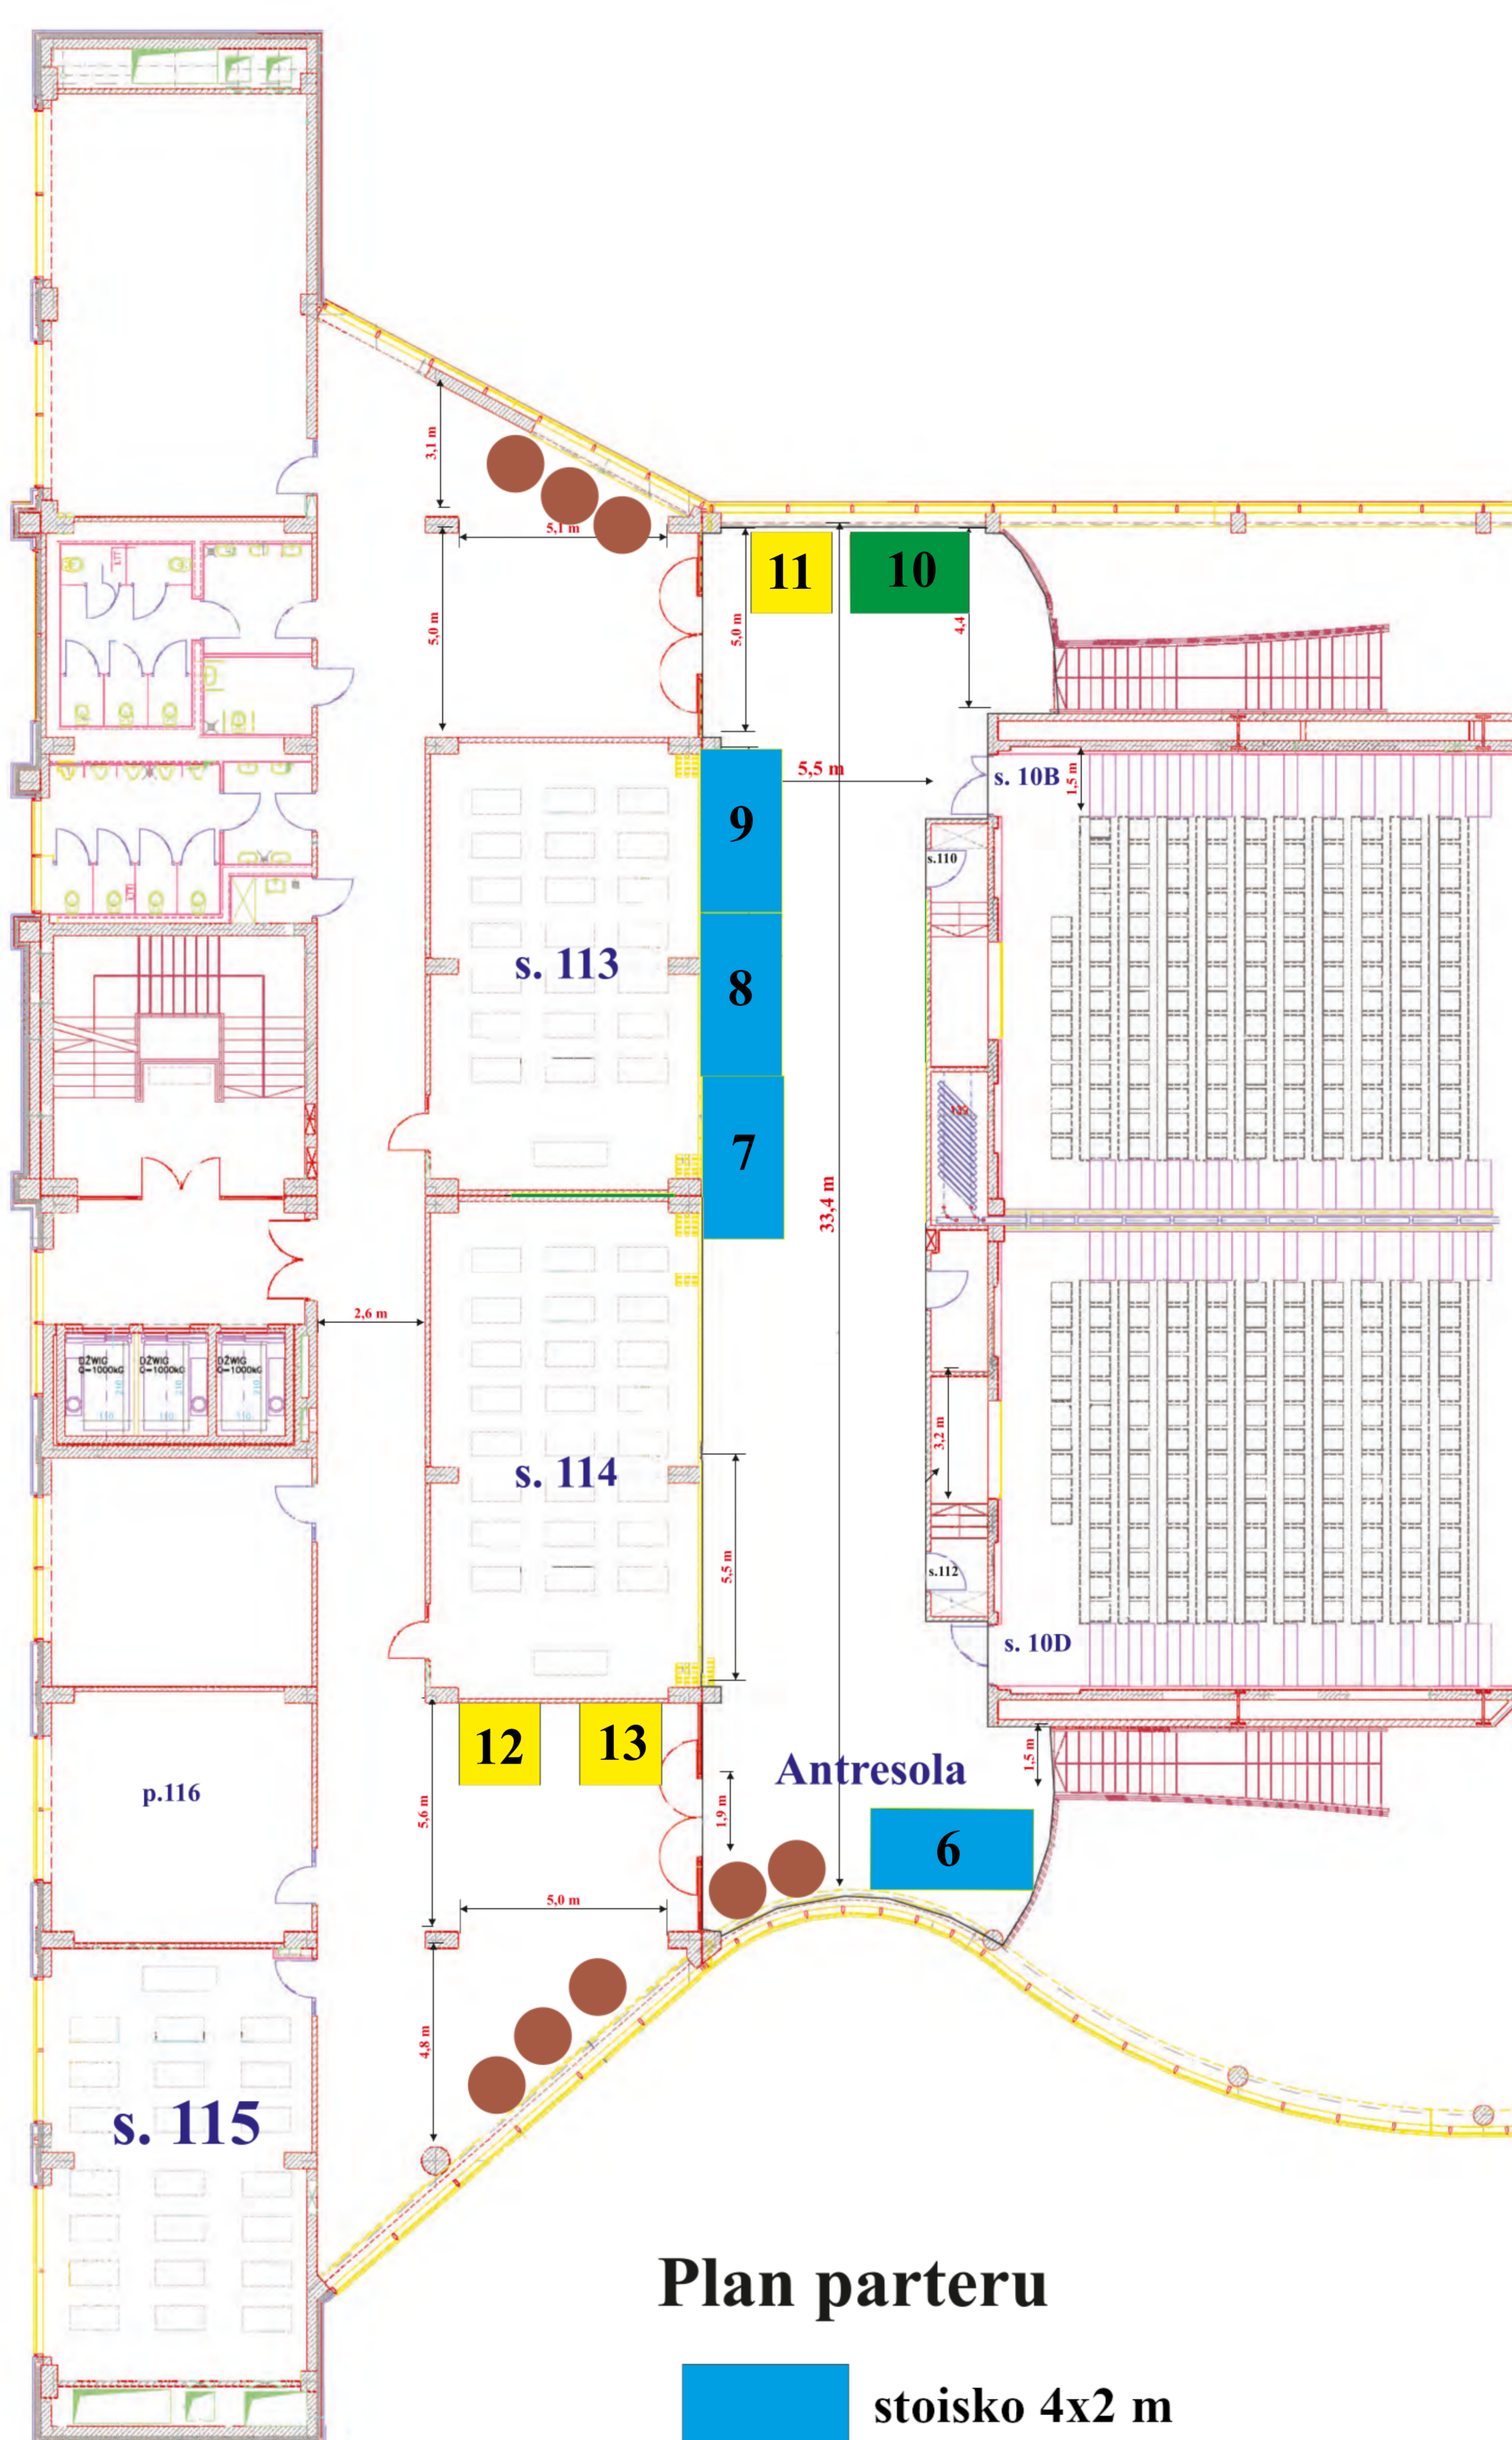

Plan parteru

- stoisko 4x2 m
- stoisko 3x2 m
- stoisko 2x2 m
- kawa